

NOTES
 1. This drawing has been produced using GIS software, therefore all dimensions are shown in meters unless shown otherwise.

- Legend**
- Updated Indicative Application Boundary
 - Indicative Application Boundary presented at 2021 Statutory Consultation
 - Additional land included in the updated Indicative Application Boundary
 - Land removed from the updated Indicative Application Boundary
 - Inset Map Extents

Contains OS data © Crown Copyright and database right 2020

REV	DATE	REVISION NOTE	ORIG	CHK'D	APP'D
A	24/11/2021	UPDATED IAB	TL	NH	

DESIGNER



CONTRACTOR



CLIENT



PROJECT TITLE
M3 JUNCTION 9 IMPROVEMENT SCHEME

PROJECT STAGE
PCF STAGE 3

DRAWING TITLE
INDICATIVE APPLICATION BOUNDARY COMPARISON

SUITABILITY
FOR INFORMATION

SHEET SIZE: A3 SCALE: 1:25,000 STATUS: XX

DOCUMENT REFERENCE
SHEET 1 OF 6



NOTES
 1. This drawing has been produced using GIS software, therefore all dimensions are shown in meters unless shown otherwise.

- Legend**
- Updated Indicative Application Boundary
 - Indicative Application Boundary presented at 2021 Statutory Consultation
 - Additional land included in the updated Indicative Application Boundary
 - Land removed from the updated Indicative Application Boundary

© Crown copyright and database rights 2021. Use of this data is subject to terms and conditions. Ordnance Survey Licence 100030649. Contains OS data © Crown Copyright and database right 2020

REFERENCE MAP



REV	DATE	REVISION NOTE	ORIG	CHK'D	APP'D
A	01/12/2021	UPDATED IAB	TL	NH	

DESIGNER


CONTRACTOR


CLIENT


PROJECT TITLE
M3 JUNCTION 9 IMPROVEMENT SCHEME

PROJECT STAGE
PCF STAGE 3

DRAWING TITLE
INDICATIVE APPLICATION BOUNDARY COMPARISON

SUITABILITY
FOR INFORMATION

SHEET SIZE: A3 SCALE: 1:5,000 STATUS: XX

DOCUMENT REFERENCE
SHEET 2 OF 6




NOTES
 1. This drawing has been produced using GIS software, therefore all dimensions are shown in meters unless shown otherwise.

- Legend**
- Updated Indicative Application Boundary
 - Indicative Application Boundary presented at 2021 Statutory Consultation
 - Additional land included in the updated Indicative Application Boundary
 - Land removed from the updated Indicative Application Boundary

© Crown copyright and database rights 2021. Use of this data is subject to terms and conditions. Ordnance Survey Licence 100030649. Contains OS data © Crown Copyright and database right 2020

REFERENCE MAP

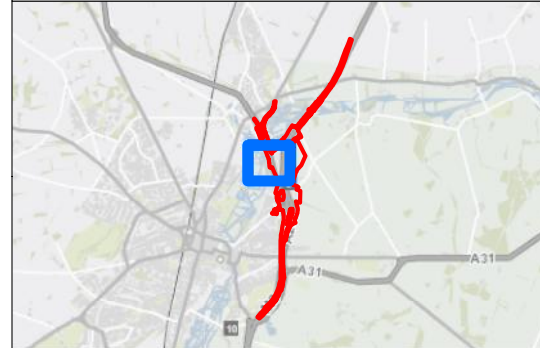

REV	DATE	REVISION NOTE	ORIG	CHK'D	APP'D
A	01/12/2021	UPDATED IAB	TL	NH	

DESIGNER


CONTRACTOR


CLIENT


PROJECT TITLE
 M3 JUNCTION 9 IMPROVEMENT SCHEME


PROJECT STAGE
 PCF STAGE 3

DRAWING TITLE
 INDICATIVE APPLICATION BOUNDARY COMPARISON

SUITABILITY
 FOR INFORMATION

SHEET SIZE: A3 SCALE: 1:2,500 STATUS: XX

DOCUMENT REFERENCE
 SHEET 3 OF 6

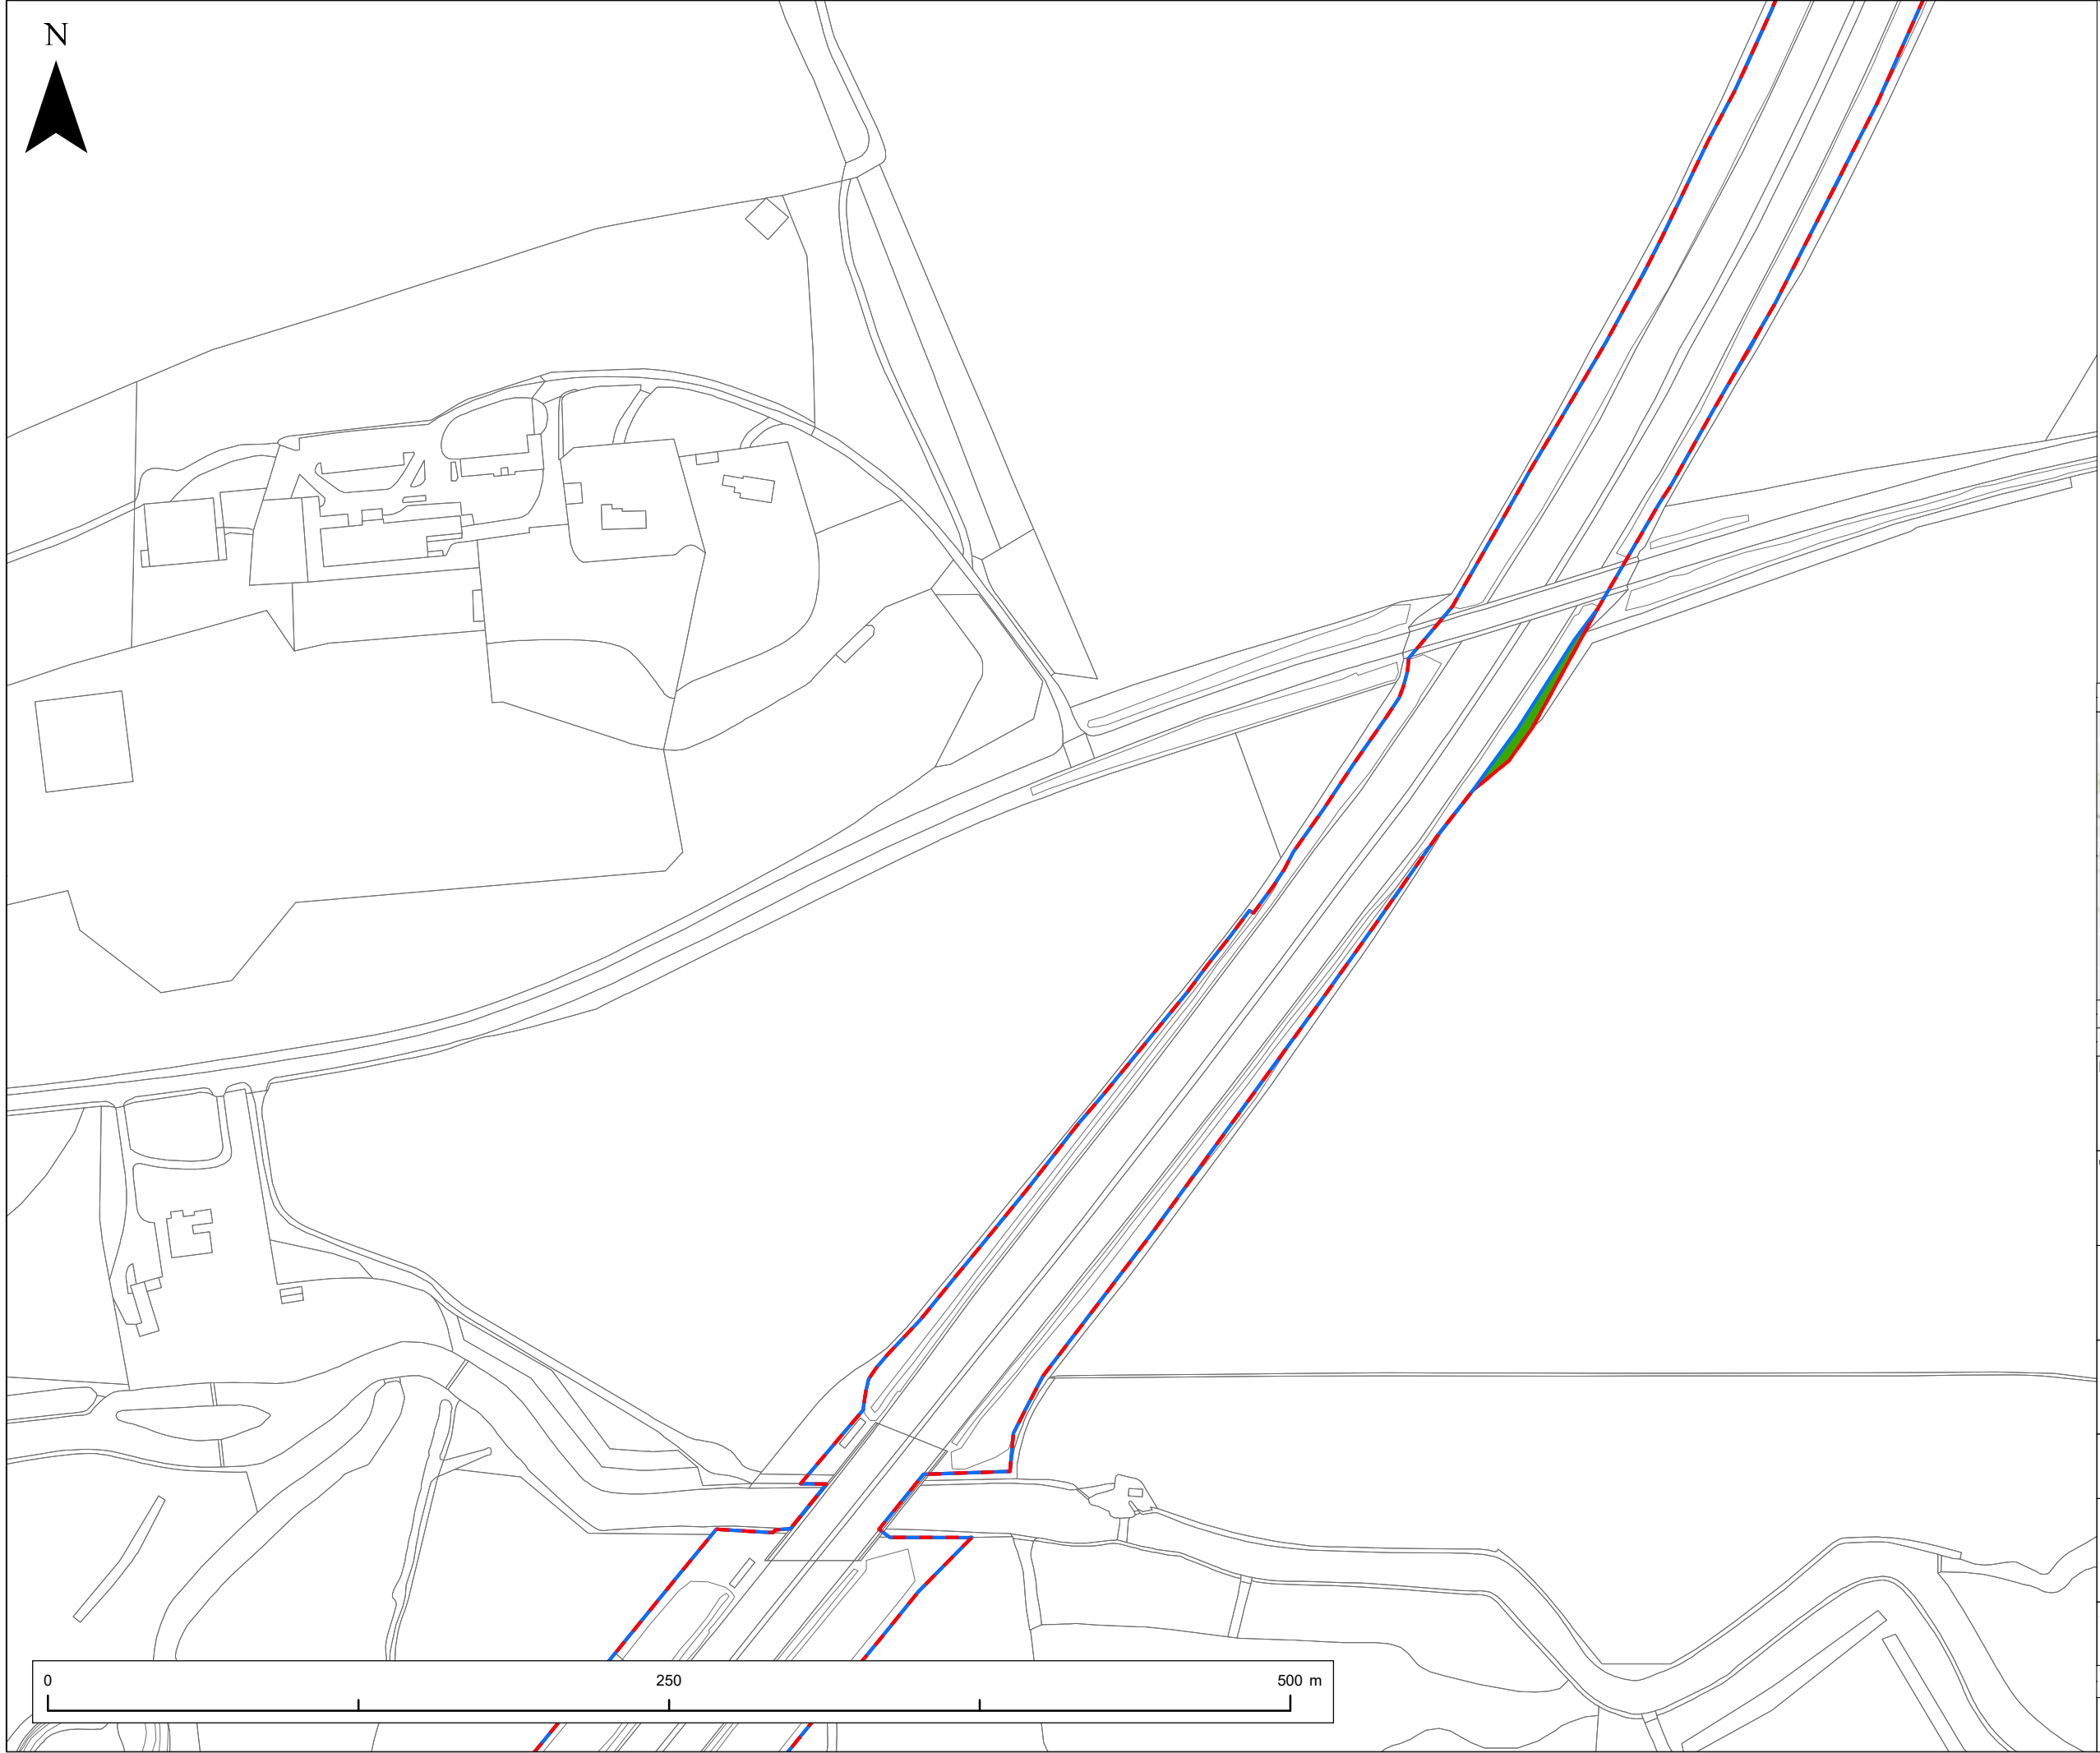


NOTES
 1. This drawing has been produced using GIS software, therefore all dimensions are shown in meters unless shown otherwise.

- Legend**
- Updated Indicative Application Boundary
 - Indicative Application Boundary presented at 2021 Statutory Consultation
 - Additional land included in the updated Indicative Application Boundary
 - Land removed from the updated Indicative Application Boundary

© Crown copyright and database rights 2021. Use of this data is subject to terms and conditions. Ordnance Survey Licence 100030649.
 Contains OS data © Crown Copyright and database right 2020

REFERENCE MAP

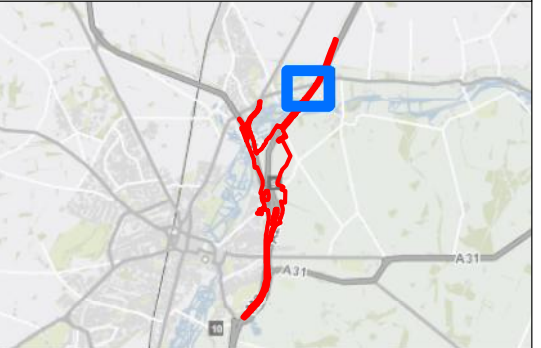

REV	DATE	REVISION NOTE	ORIG	CHK'D	APP'D
A	01/12/2021	UPDATED IAB	TL	NH	

DESIGNER



CONTRACTOR



CLIENT



PROJECT TITLE
 M3 JUNCTION 9 IMPROVEMENT SCHEME


PROJECT STAGE
 PCF STAGE 3

DRAWING TITLE
 INDICATIVE APPLICATION BOUNDARY COMPARISON

SUITABILITY
 FOR INFORMATION

SHEET SIZE: A3 **SCALE:** 1:2,500 **STATUS:** XX

DOCUMENT REFERENCE
 SHEET 4 OF 6

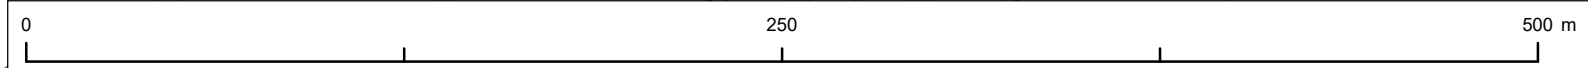




NOTES
 1. This drawing has been produced using GIS software, therefore all dimensions are shown in meters unless shown otherwise.

- Legend**
- Updated Indicative Application Boundary
 - Indicative Application Boundary presented at 2021 Statutory Consultation
 - Additional land included in the updated Indicative Application Boundary
 - Land removed from the updated Indicative Application Boundary

© Crown copyright and database rights 2021. Use of this data is subject to terms and conditions. Ordnance Survey Licence 100030649. Contains OS data © Crown Copyright and database right 2020

REFERENCE MAP

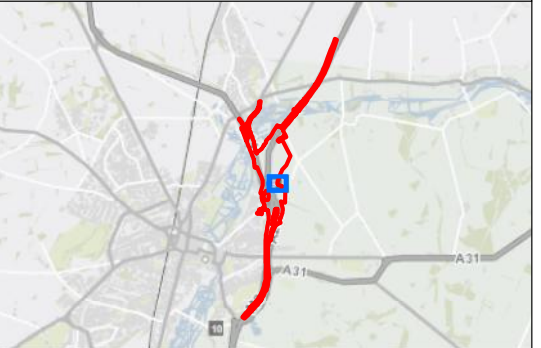

REV	DATE	REVISION NOTE	ORIG	CHK'D	APP'D
A	01/12/2021	UPDATED IAB	TL	NH	

DESIGNER

CONTRACTOR

CLIENT

PROJECT TITLE
 M3 JUNCTION 9 IMPROVEMENT SCHEME


PROJECT STAGE
 PCF STAGE 3

DRAWING TITLE
 INDICATIVE APPLICATION BOUNDARY COMPARISON

SUITABILITY
 FOR INFORMATION

SHEET SIZE: A3 SCALE: 1:1,000 STATUS: XX

DOCUMENT REFERENCE
 SHEET 5 OF 6

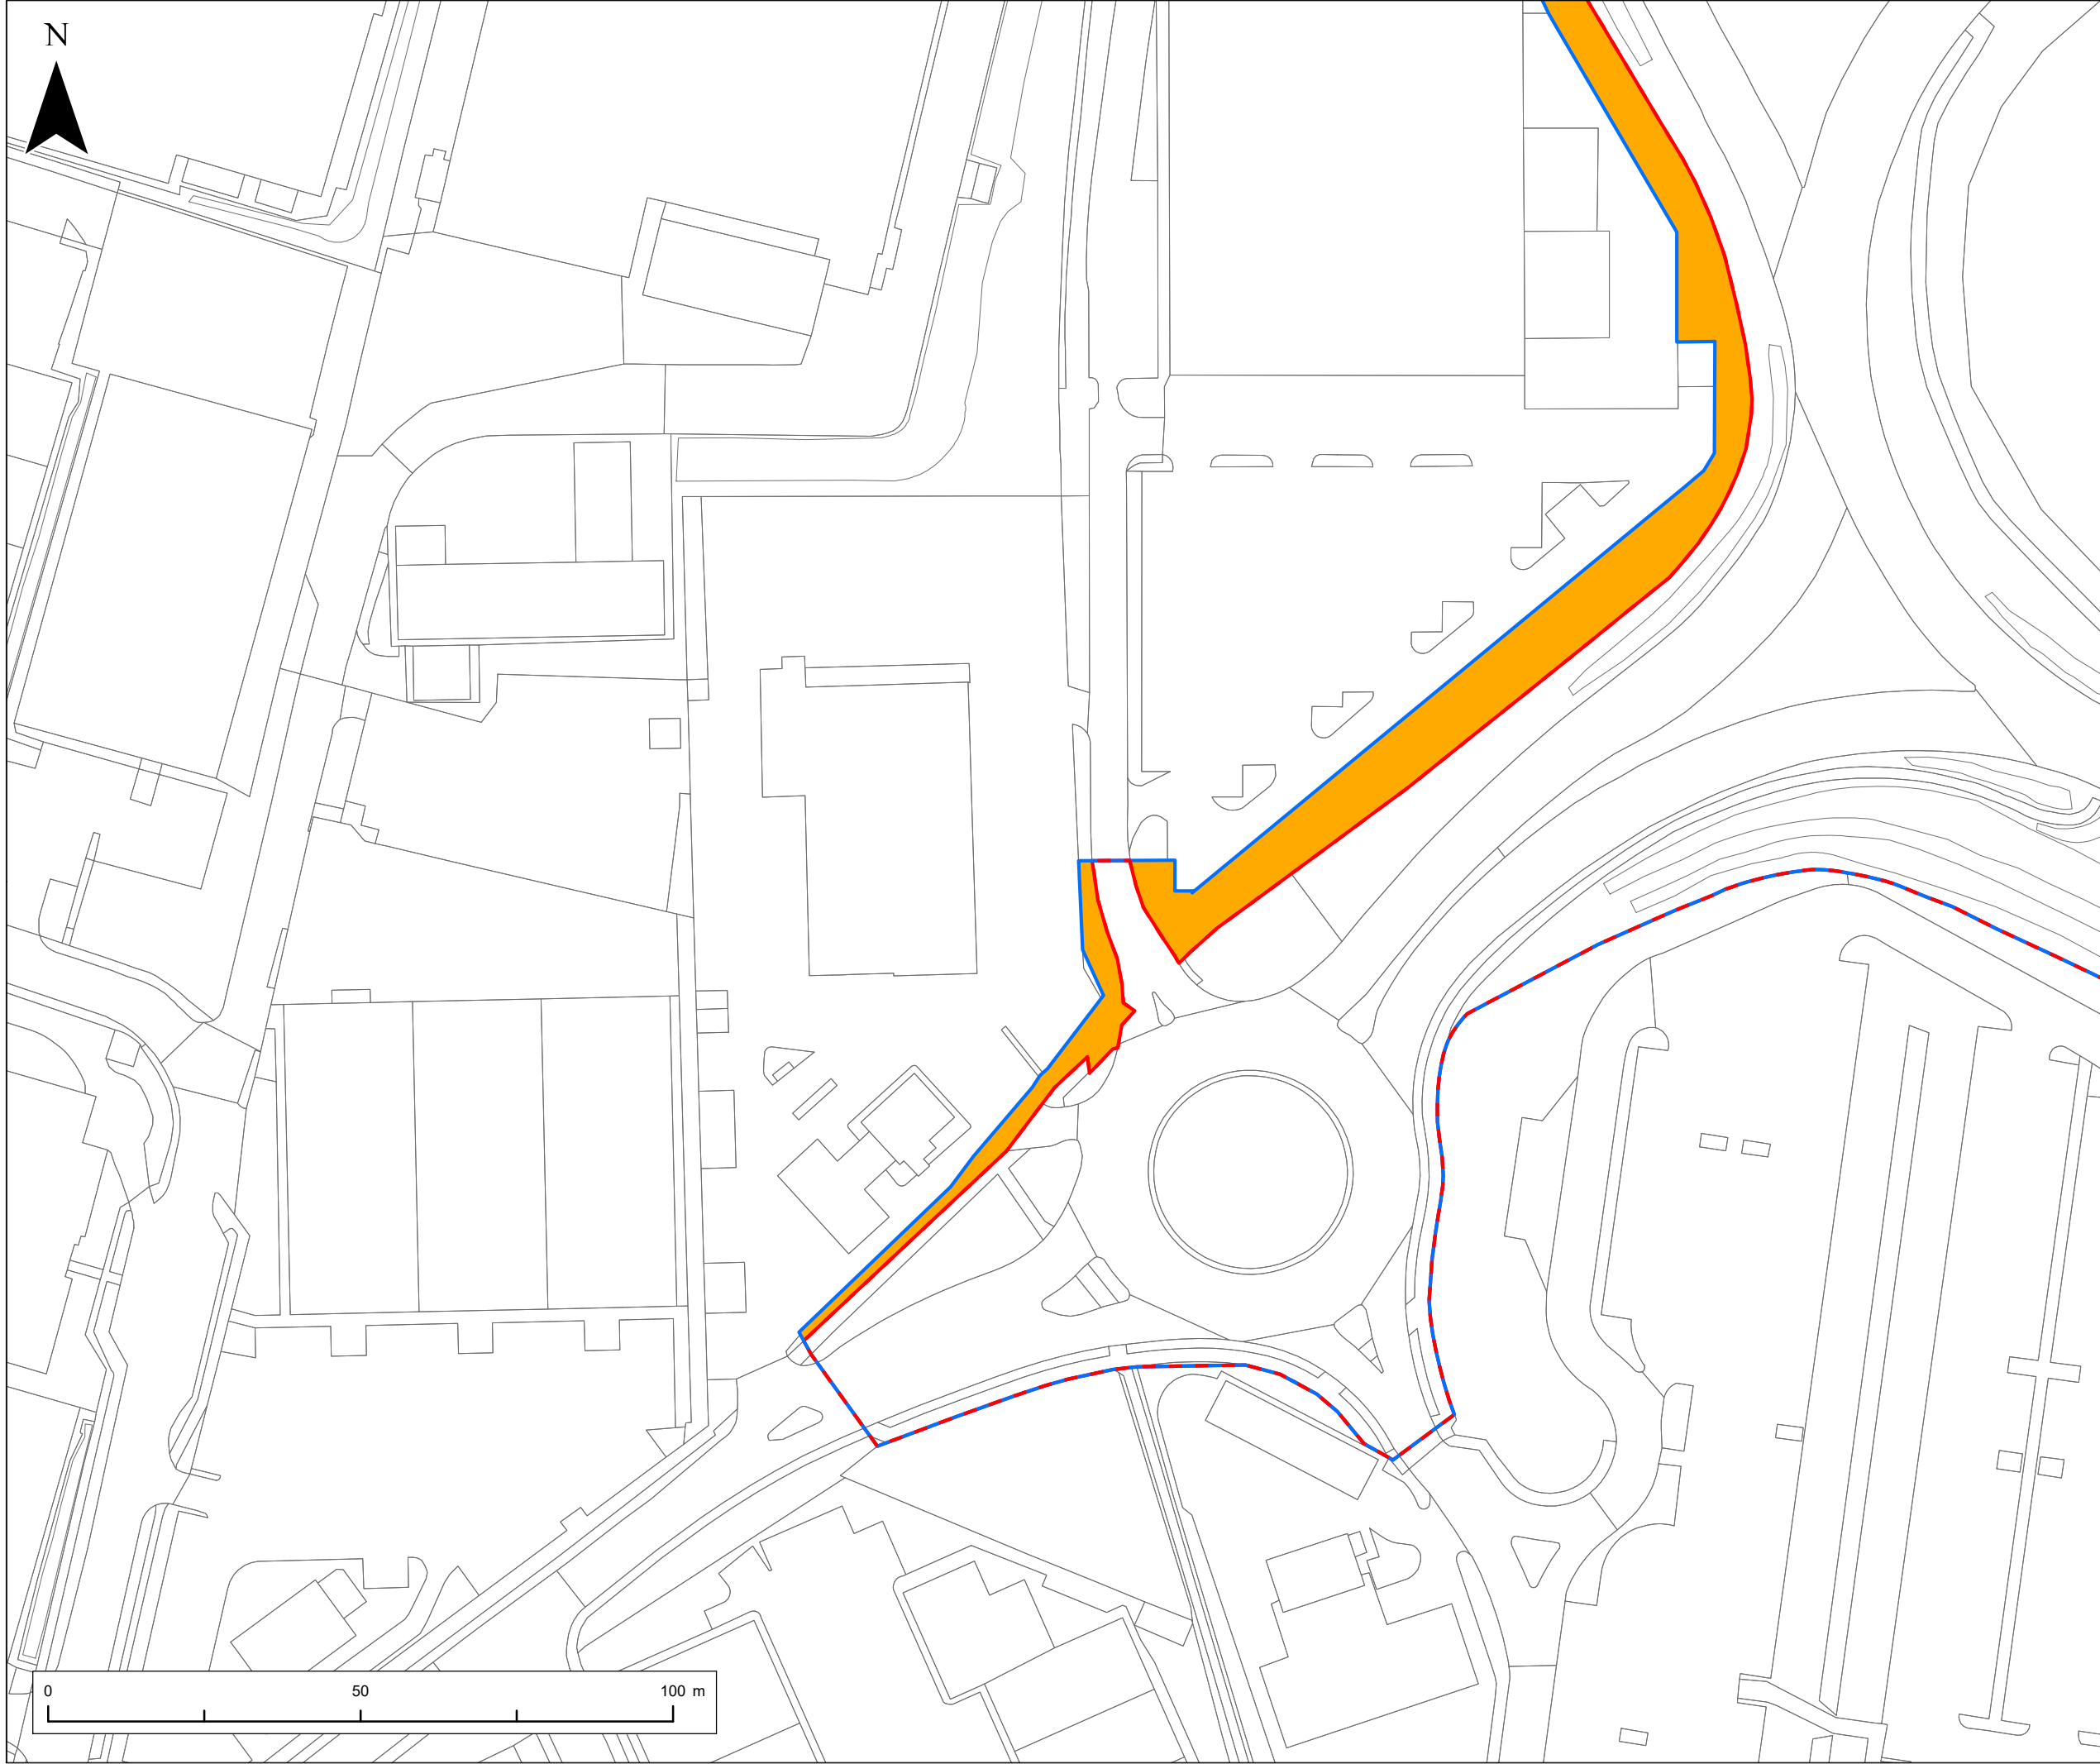


NOTES
 1. This drawing has been produced using GIS software, therefore all dimensions are shown in meters unless shown otherwise.

- Legend**
- Updated Indicative Application Boundary
 - Indicative Application Boundary presented at 2021 Statutory Consultation
 - Additional land included in the updated Indicative Application Boundary
 - Land removed from the updated Indicative Application Boundary

© Crown copyright and database rights 2020. Use of this data is subject to terms and conditions. Ordnance Survey Licence 100030649

REFERENCE MAP

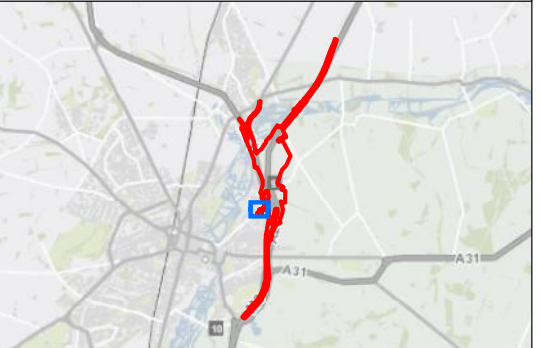

REV	DATE	REVISION NOTE	ORIG	CHK'D	APP'D
A	01/12/2021	UPDATED IAB	TL	NH	

DESIGNER


CONTRACTOR


CLIENT


PROJECT TITLE
 M3 JUNCTION 9 IMPROVEMENT SCHEME

PROJECT STAGE
 PCF STAGE 3

DRAWING TITLE
 INDICATIVE APPLICATION BOUNDARY COMPARISON

SUITABILITY
 FOR INFORMATION

SHEET SIZE: A3 **SCALE:** 1:1,000 **STATUS:** XX

DOCUMENT REFERENCE
 SHEET 6 OF 6