




NOTES

Purpose of use
TARGETED CONSULTATION

Development Consent Order Number / Document
Document Reference 2.1


1. This drawing has been produced using GIS software, therefore all dimensions are shown in metres unless shown otherwise.

KEY TO SYMBOLS

 **INDICATIVE DEVELOPMENT CONSENT ORDER BOUNDARY**


Source: Esri, Maxar, GeoEye, Earthstar Geographics, CNES/Airbus DS, USDA, USGS, AeroGRID, IGN, and the GIS User Community
Contains OS data © Crown Copyright and database right 2020

REFERENCE MAP

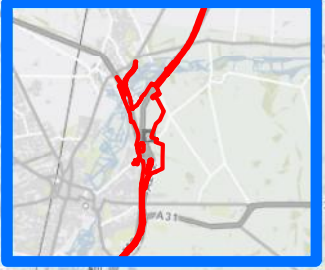


1	11/11/2021	UPDATED IAB	TL	EE	AS
Rev.	Date	Description	Drawn	Chk'd	App'd


DESIGNER



CONTRACTOR



CLIENT



PROJECT TITLE

M3 JUNCTION 9 IMPROVEMENT

PROJECT STAGE

PCF STAGE 3: TARGETED CONSULTATION

DRAWING STATUS

FIGURE 2.1 - LOCATION PLAN
TR010055/APP/2.1
SHEET 1 OF 2


SUITABILITY

TARGETED CONSULTATION


SHEET SIZE	SCALE	STATUS	REVISION
A3	1:20,000	XX	1

DRAWING NUMBER


2.1

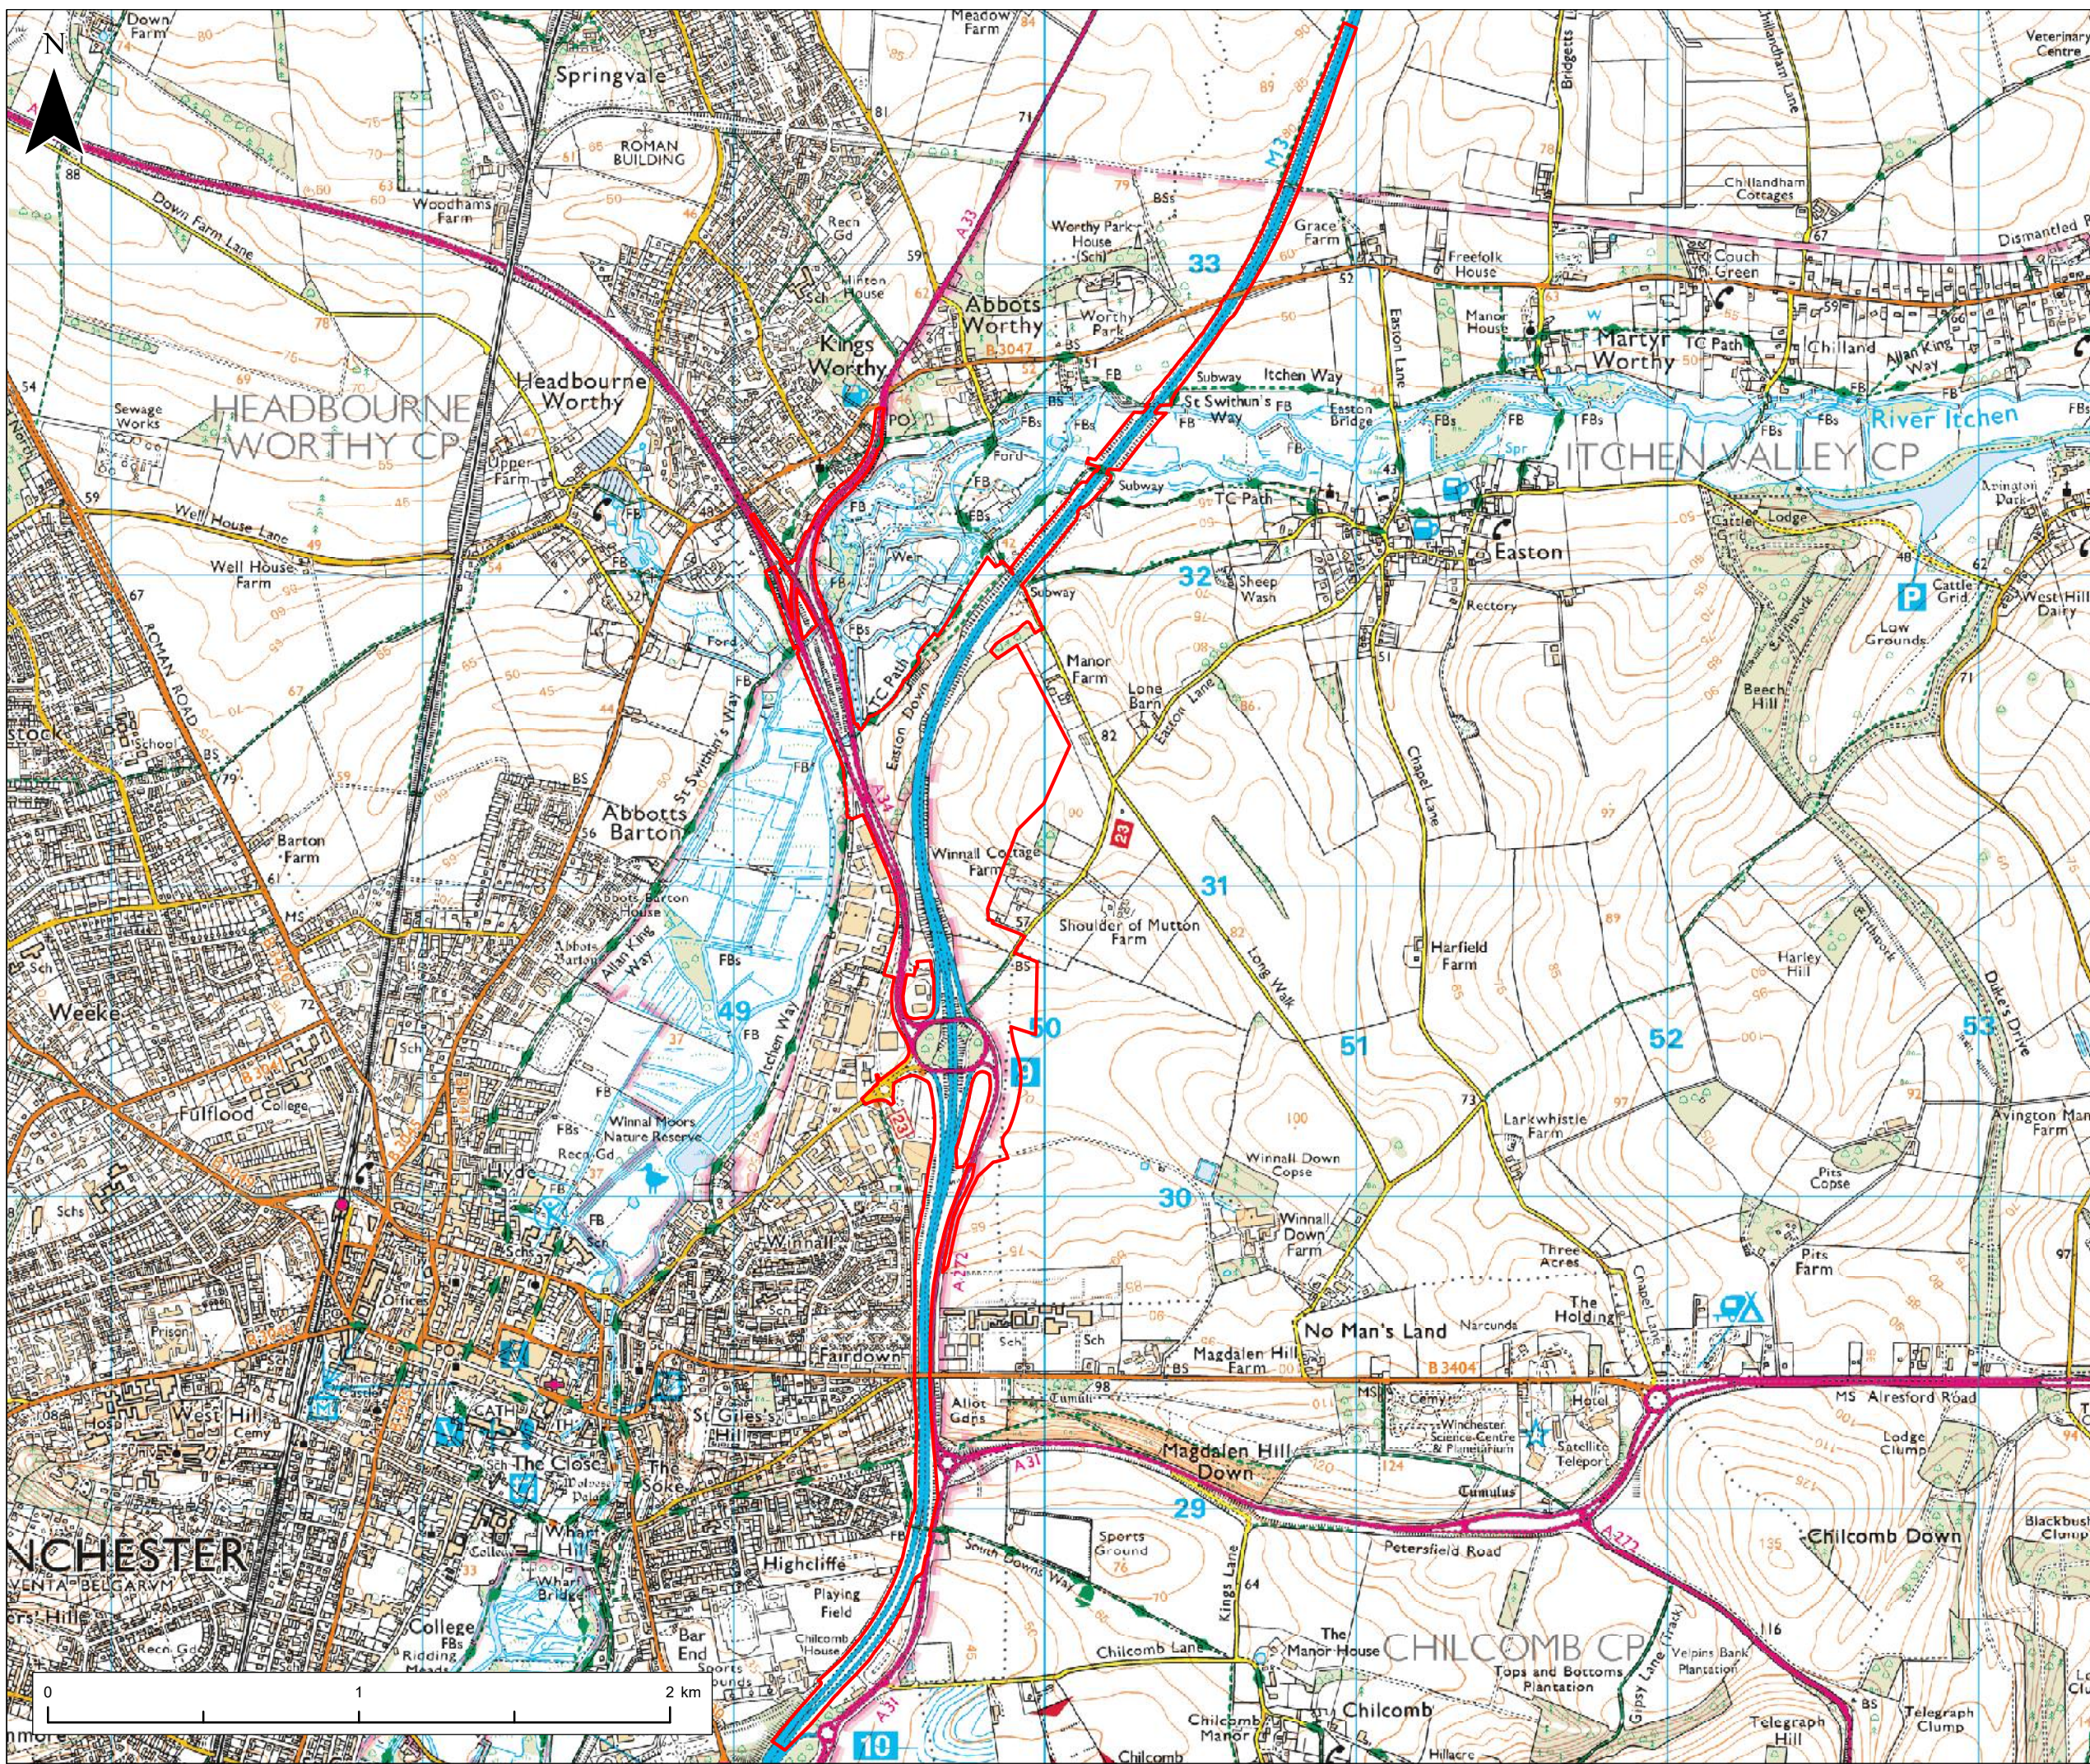

NOTES
 Purpose of use
TARGETED CONSULTATION
 Development Consent Order Number / Document
Document Reference 2.1
 1. This drawing has been produced using GIS software, therefore all dimensions are shown in metres unless shown otherwise.

KEY TO SYMBOLS
 **INDICATIVE DEVELOPMENT CONSENT ORDER BOUNDARY**

© Crown copyright and database rights 2020. Use of this data is subject to terms and conditions. Ordnance Survey Licence 100030649.
 Contains OS data © Crown Copyright and database right 2020

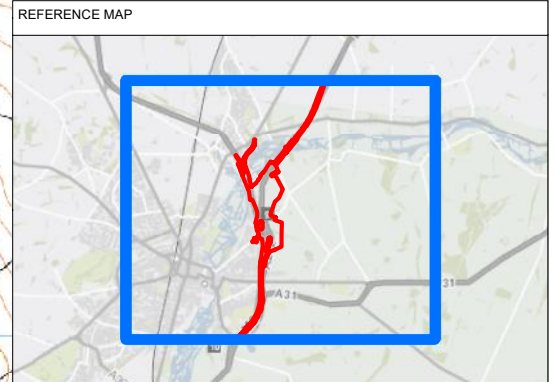

Rev.	Date	Description	Drawn	Chk'd	App'd
1	11/11/2021	UPDATED IAB	TL	EE	AS

DESIGNER


CONTRACTOR


CLIENT


PROJECT TITLE
M3 JUNCTION 9 IMPROVEMENT

PROJECT STAGE
PCF STAGE 3: TARGETED CONSULTATION

DRAWING STATUS
FIGURE 2.1 - LOCATION PLAN
TR010055/APP/2.1
SHEET 2 OF 2

SUITABILITY
TARGETED CONSULTATION

SHEET SIZE	SCALE	STATUS	REVISION
A3	1:20,000	XX	1

DRAWING NUMBER
 2.1

